


LOCATION ON 2ND FLOOR

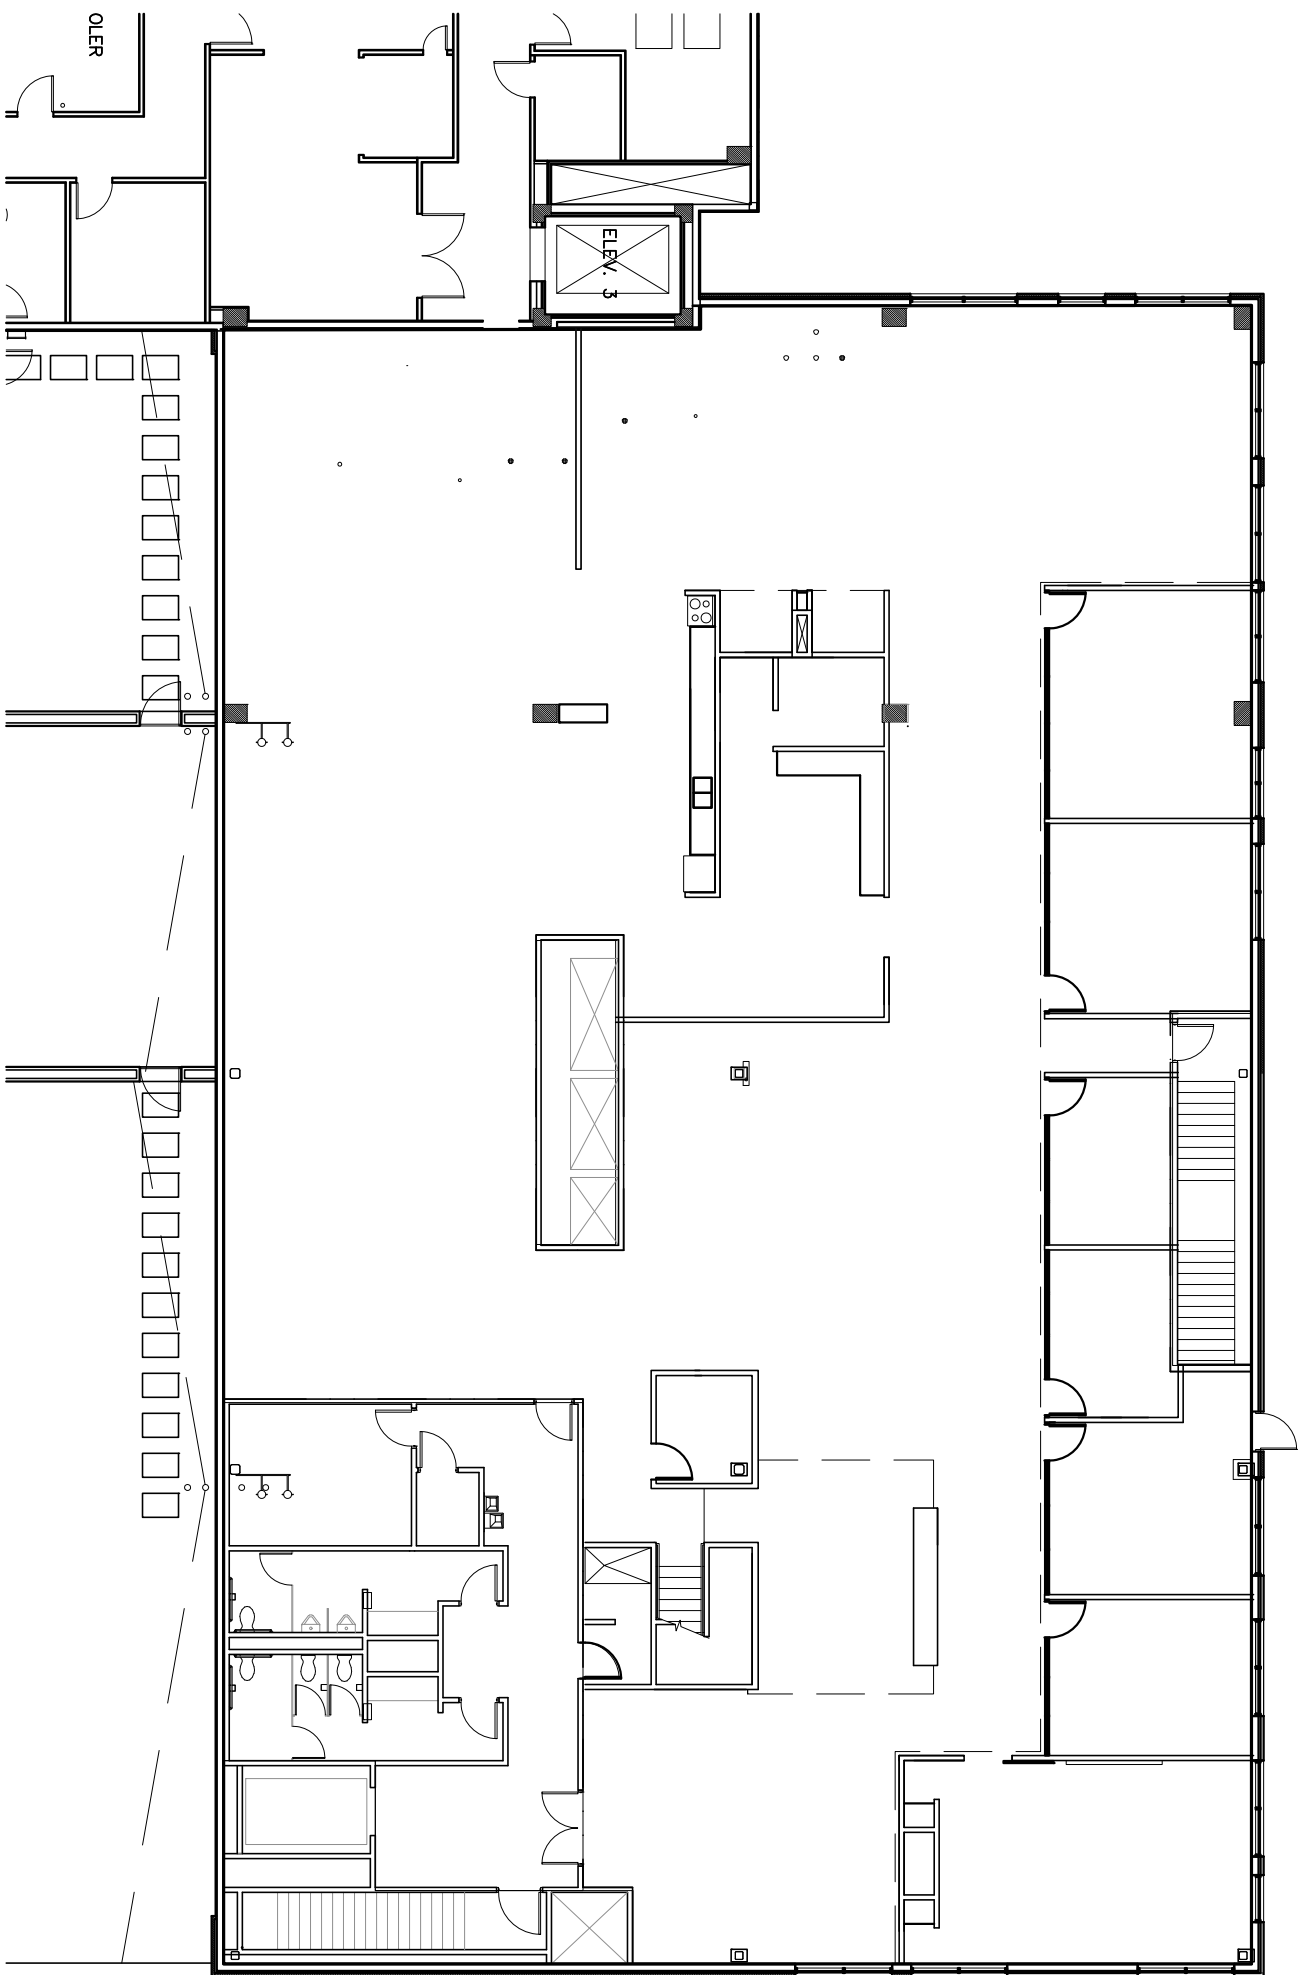

SUITE 200
 9,991 SF USEABLE AREA
 11,385 SF RENTABLE AREA

Park Place Development

Einstein Building

27 August 2018

Suite 200 Floor Plan

Scale: NTS

→ North



AAM Architecture